



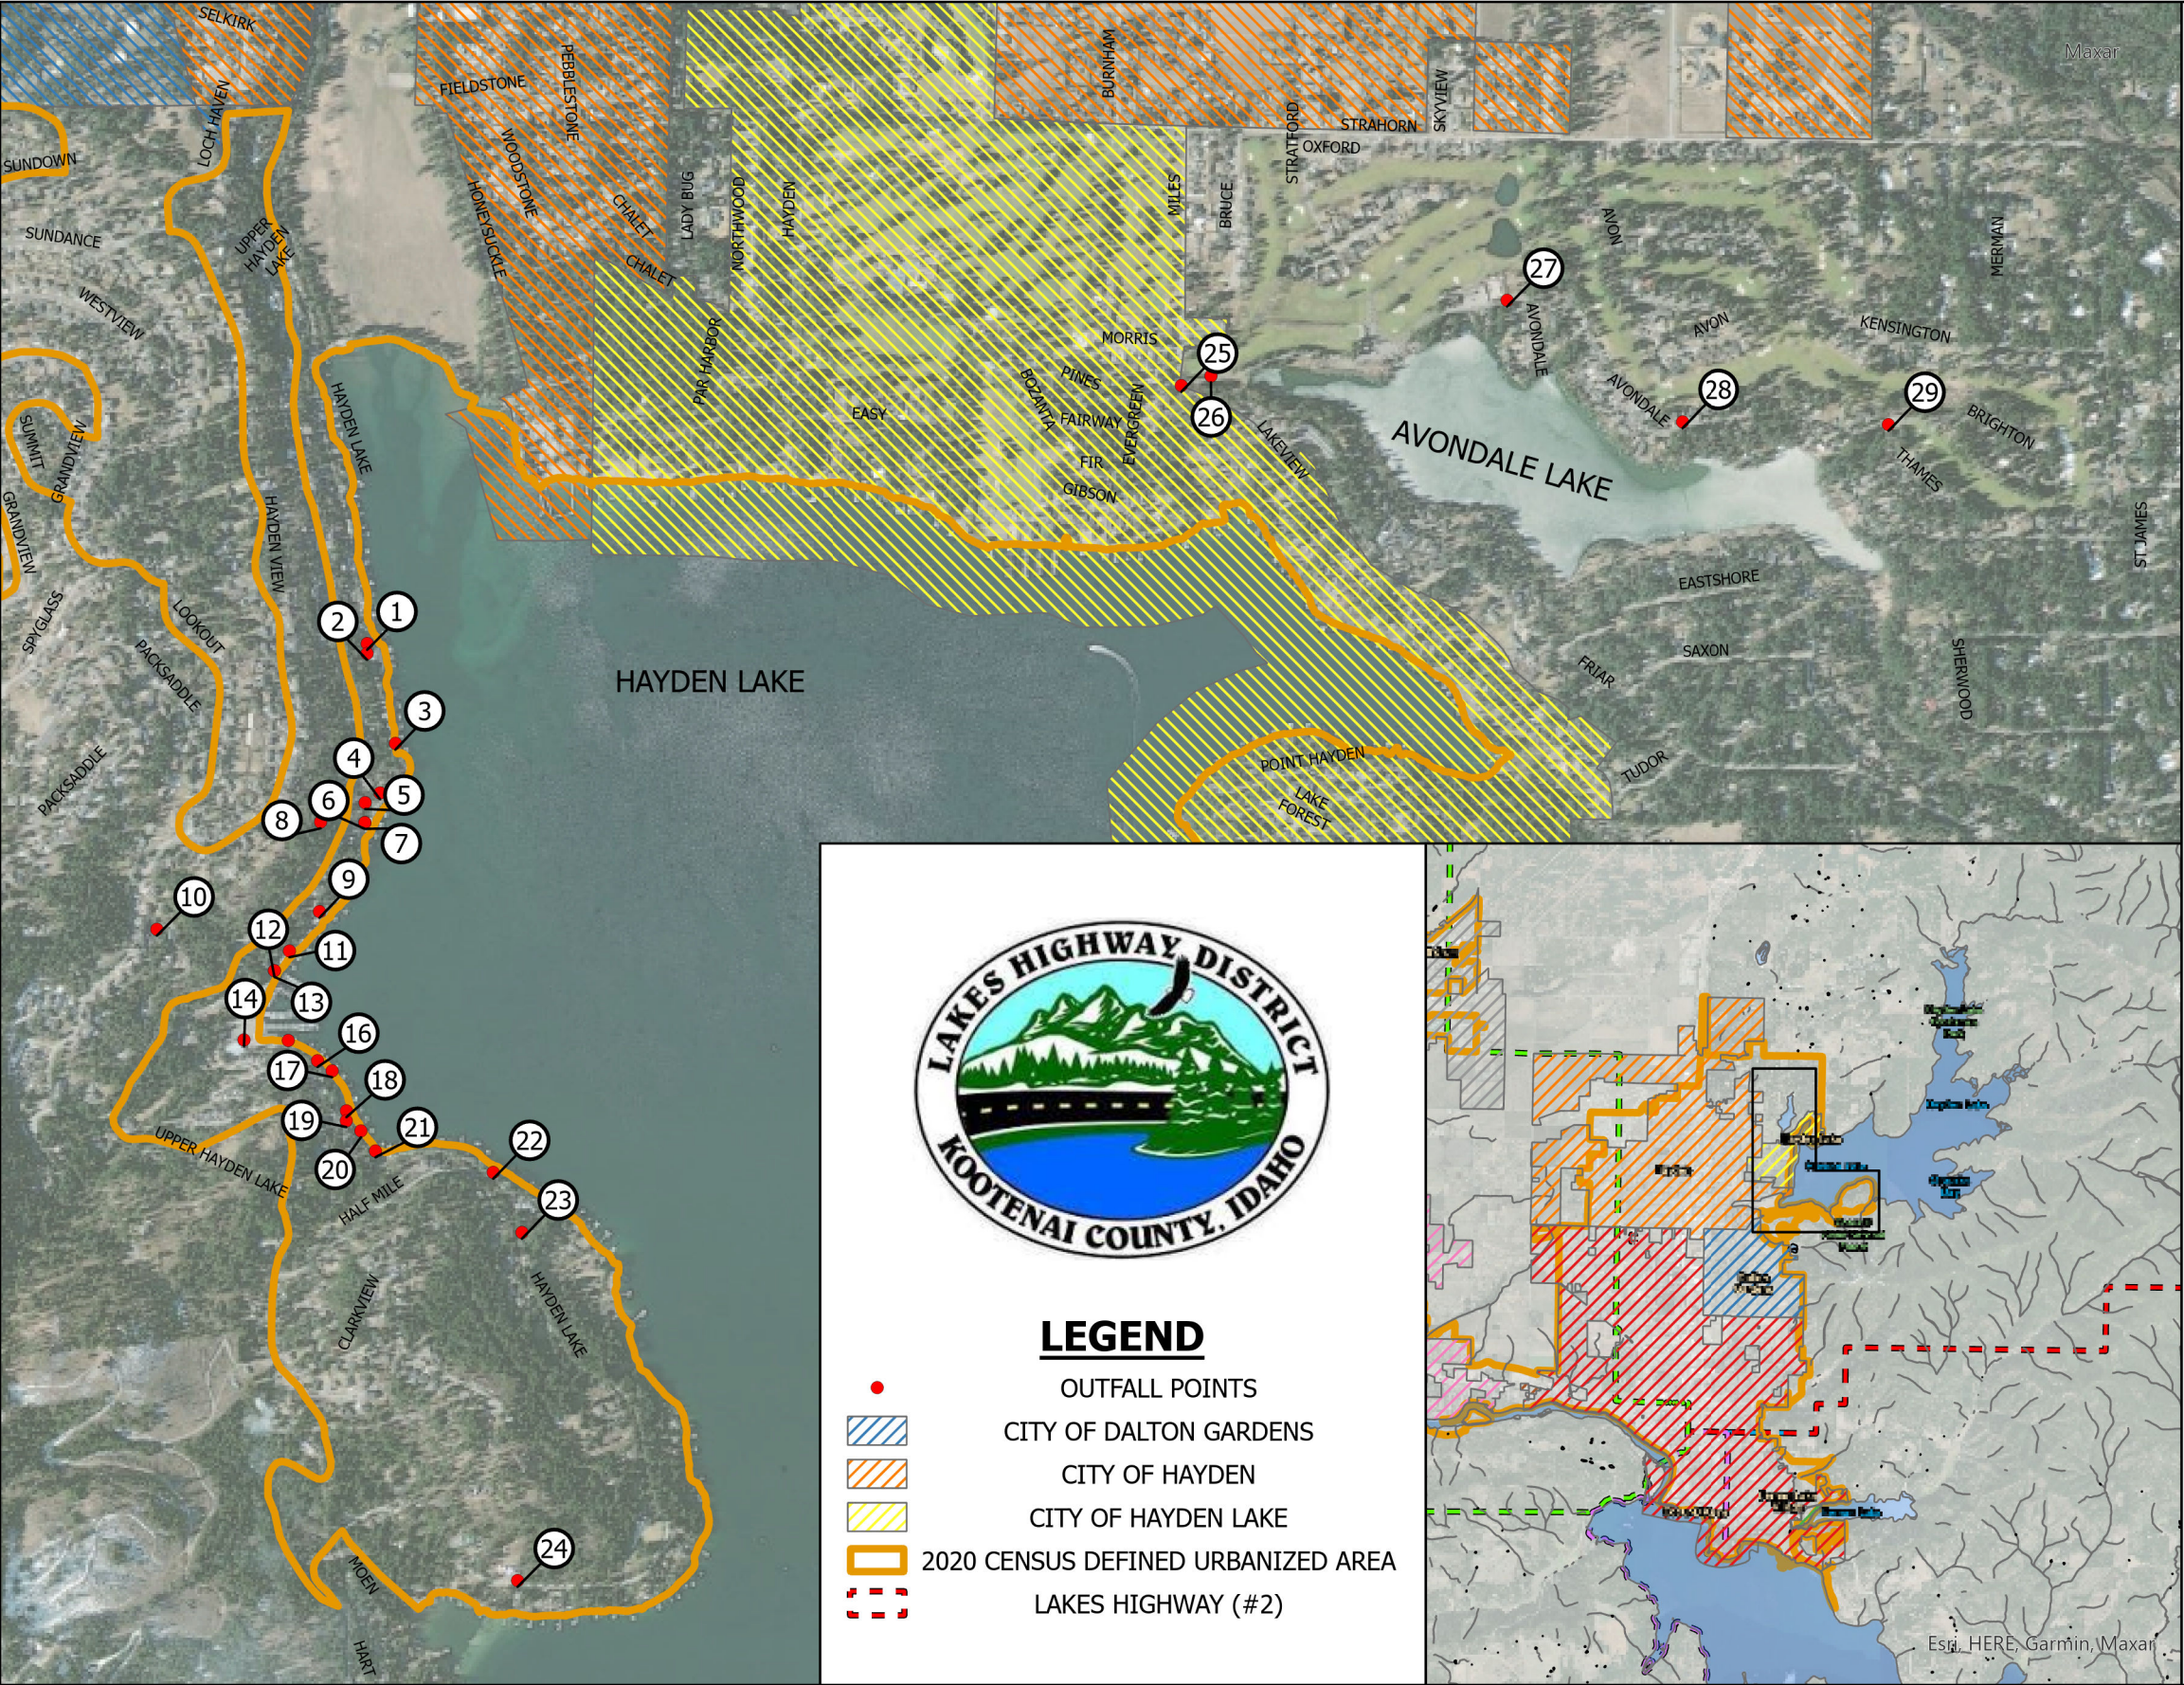

OUTFALL TABLE

Map No.	Latitude	Longitude	Outfall Description
1	47.750833	-116.750278	18" CMP CULVERT
2	47.750833	-116.75	12" CMP CULVERT
3	47.751389	-116.7475	18" CMP CULVERT
4	47.751111	-116.746111	18" CMP CULVERT
5	47.750833	-116.745833	18" CMP CULVERT
6	47.750833	-116.745278	12" CMP CULVERT
7	47.750833	-116.745278	12" CMP CULVERT
8	47.75	-116.745278	12" CMP CULVERT
9	47.75	-116.742778	12" CMP CULVERT
10	47.746944	-116.742222	10" CMP CULVERT
11	47.749444	-116.741667	10" CMP CULVERT
12	47.749167	-116.741111	CENTER, 18" HDPE CULVERT
13	47.749167	-116.741111	LEFT, 18" CMP CULVERT
14	47.748611	-116.739167	24" CONCRETE PIPE
15	47.749444	-116.739167	10" CMP CULVERT
16	47.75	-116.738611	10" CMP CULVERT
17	47.750278	-116.738333	10" CMP CULVERT
18	47.750556	-116.737222	10" CMP CULVERT
19	47.750556	-116.736944	10" CMP CULVERT
20	47.750833	-116.736667	12" CMP CULVERT
21	47.751111	-116.736111	18" CMP CULVERT
22	47.753333	-116.735556	12" CMP CULVERT
23	47.753889	-116.733889	12" CMP CULVERT
24	47.753889	-116.724167	12" CMP CULVERT
25	47.766111	-116.757778	55" CMP CULVERT
26	47.766667	-116.758056	18" CMP CULVERT
27	47.772222	-116.760278	24" CMP CULVERT
28	47.775556	-116.756944	16" CMP CULVERT
29	47.779444	-116.756944	18" CMP CULVERT LT

NOTE: LATITUDE & LONGITUDE WERE RECALCULATED FROM SOURCE. SKEWED COORDINATES POTENTIALLY CAUSED BY HANDHELD GPS USE UNDER TREE CANOPY.

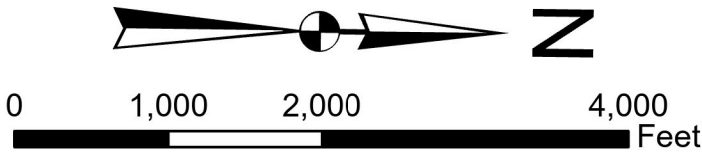

www.welchcomer.com 208-664-9382

COPYRIGHT 2022
Welch-Comer & Associates, Inc.
This document, and ideas and designs incorporated herein, as an instrument of professional service, is the property of Welch-Comer & Associates, Inc., and is not to be used in whole or in part for any other project without the written authorization of Welch-Comer & Associates, Inc.

LAKES HIGHWAY DISTRICT
MUNICIPAL SEPARATE STORM SEWER SYSTEM (MS4) MAP

Sources:
ESRI Basemaps, Idaho Tax Commission GIS,
Kootenai County GIS, IDWR GIS,

PROJECT NO :41322.11
DRAWN BY :AMC
FILENAME :20220518_LHD_OutfallLocations
DATE :09-20-2022